




Front Elevation

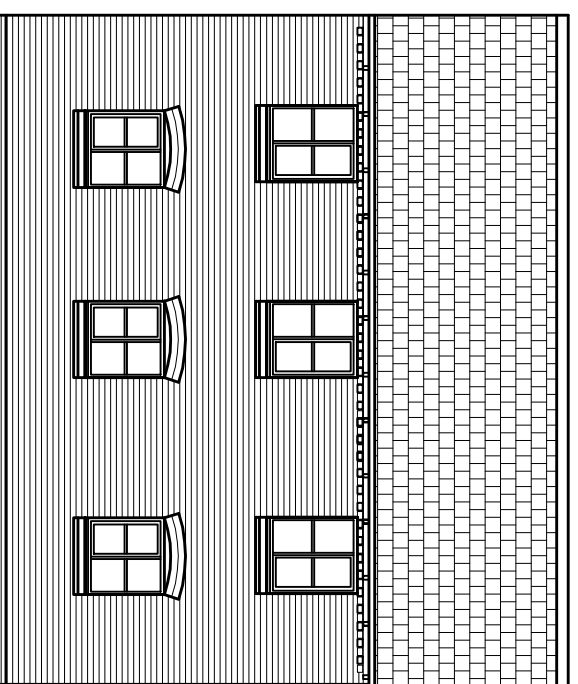


Rear Elevation

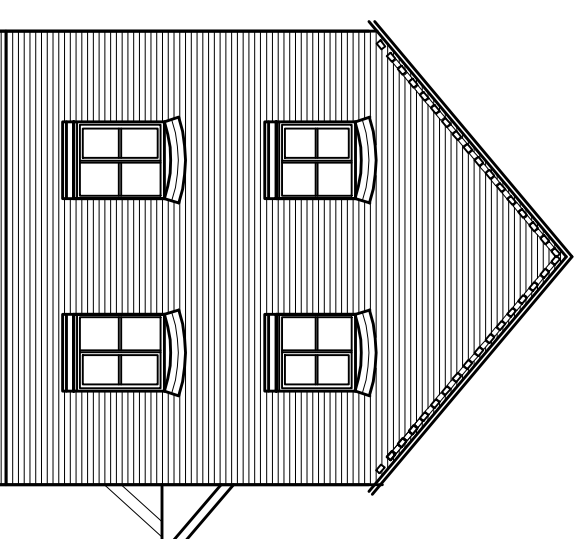


Side Elevation

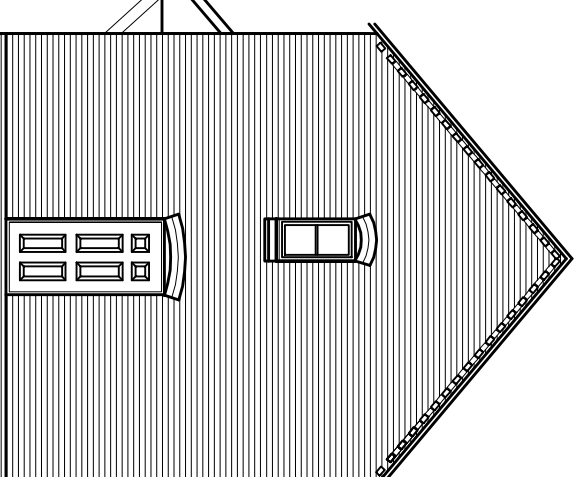

Side Elevation

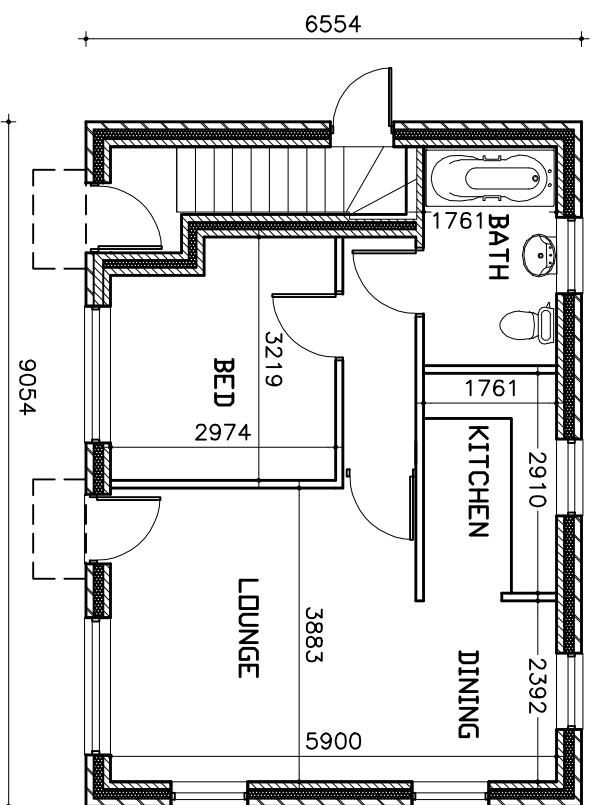

Ground Floor Plan

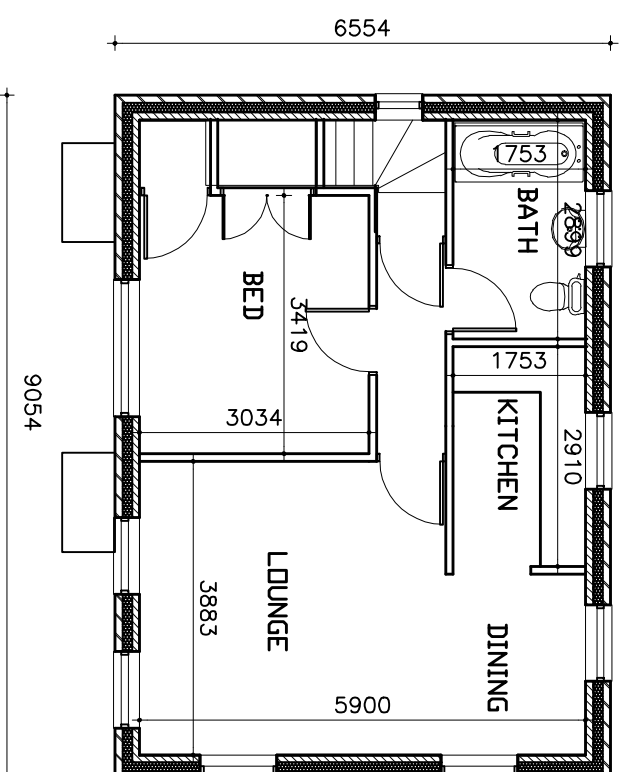

First Floor Plan

CARTWRIGHT
Architectural & planning services

90 Main Road, Wyubunbury, Cheshire, CW5 7LS
Telephone and Fax No. 01270 368217 or 07917672498
E-mail - robert.cartwright@btinternet.com

CLIENT



S G Estates Ltd, Unit 1, Rhosddu Industrial Estate,
Old Rhosrobin, Rhosrobin, Wrexham LL11 4YL
Tel. 01978 263169

DWG. TITLE:

Flat Type F
PLANS & ELEVATIONS
Total 45.3 sqm - 488 sqft

CONTRACT

Land at Llay New Road
Rhosrobin, Wrexham
LL11 2UB

SCALE: 1:100

DWG No.

DATE: August 2021

PHTPD F