




FRONT ELEVATION

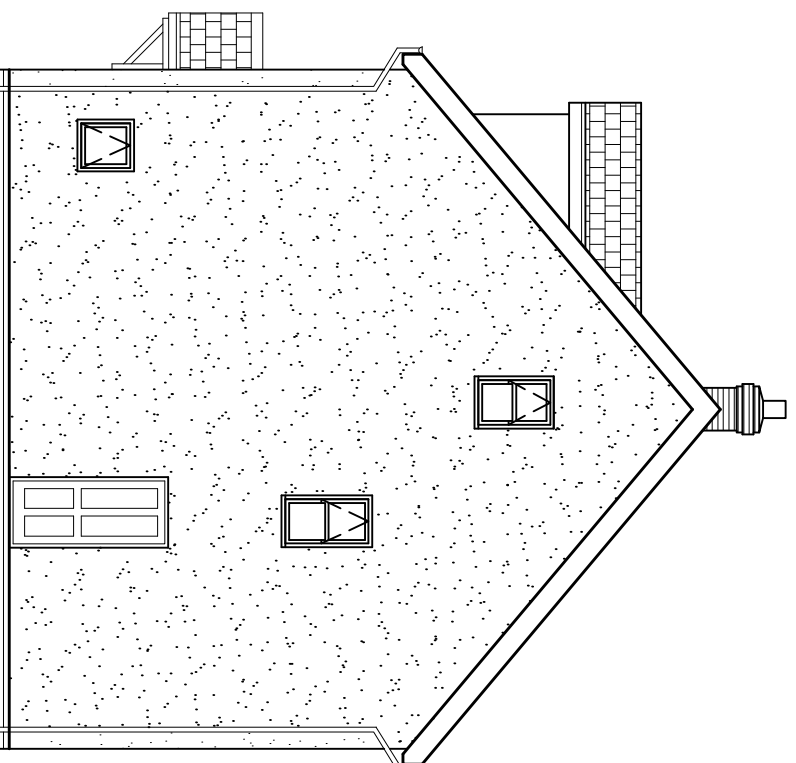


SIDE ELEVATION

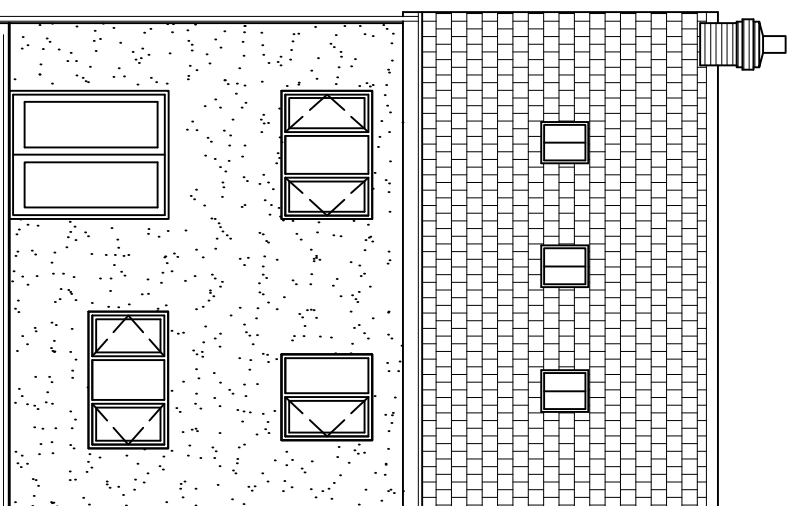


REAR ELEVATION

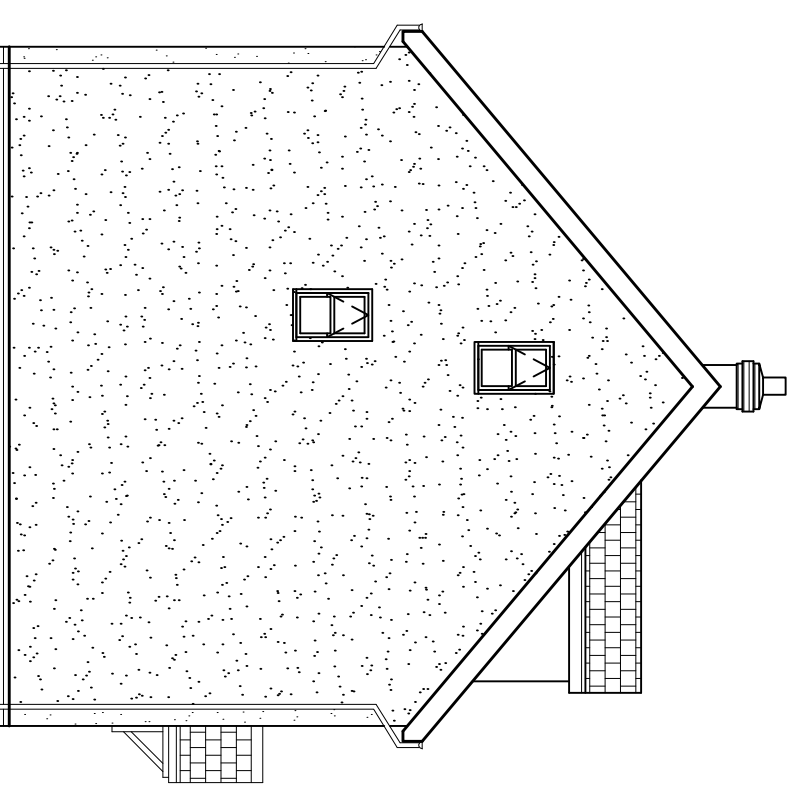


SIDE ELEVATION

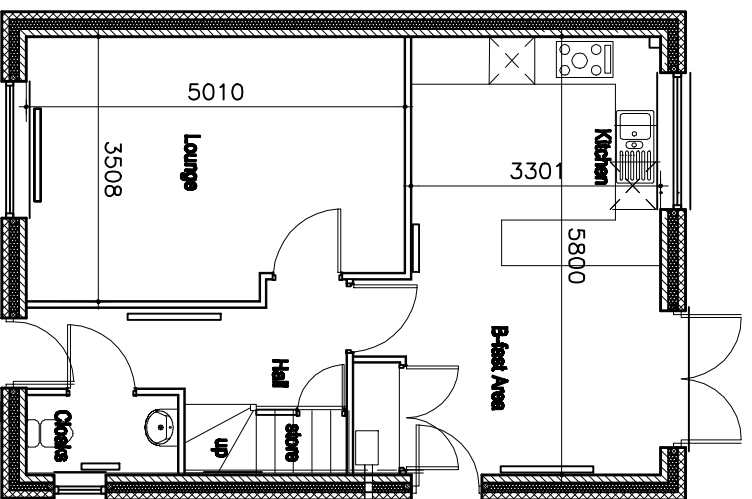

GROUND FLOOR PLAN

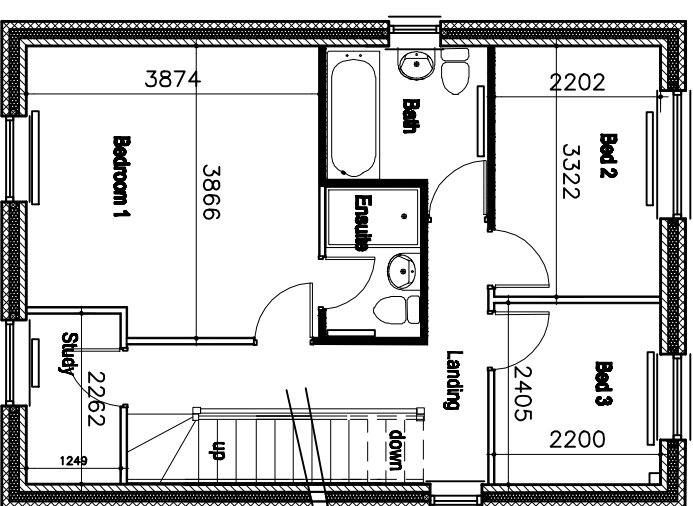

FIRST FLOOR PLAN

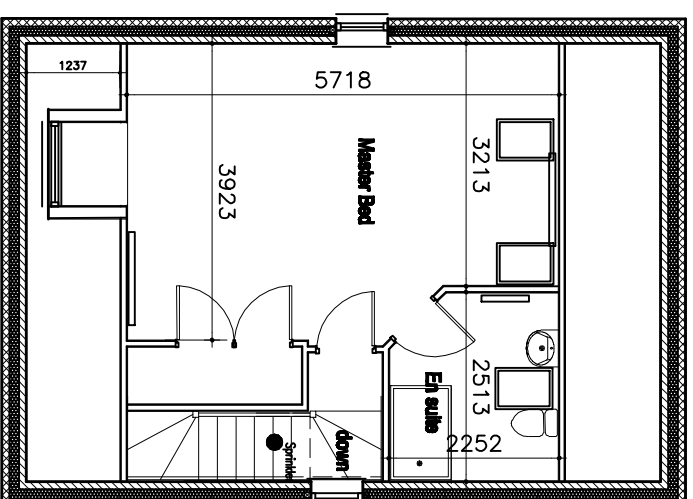

SECOND FLOOR PLAN

CARTWRIGHT

ARCHITECTURAL & PLANNING SERVICES

Sunnyside, Hollinwood, Whixall, Shropshire, SY13 2NL
 Telephone and Fax No. 01948 880123 or 07917672498
 E-mail - robert.cartwright@btinternet.com

CLIENT



S G Estates Ltd, Unit 1, Rhosddu Industrial Estate,
 Old Rhosrobin, Rhosrobin, Wrexham LL11 4YL
 Tel. 01978 263169

CONTRACT

Land at Llay New Road
 Rhosrobin, Wrexham
 LL11 2UB

DWG TITLE:

HOUSE TYPE DERWEN
 Planning Drawing
 Elevations RTSV
 GF Rear Handed

SCALE: 1:100

DWG No.

DATE: August 2021

PL DERW 1