




Front Elevation

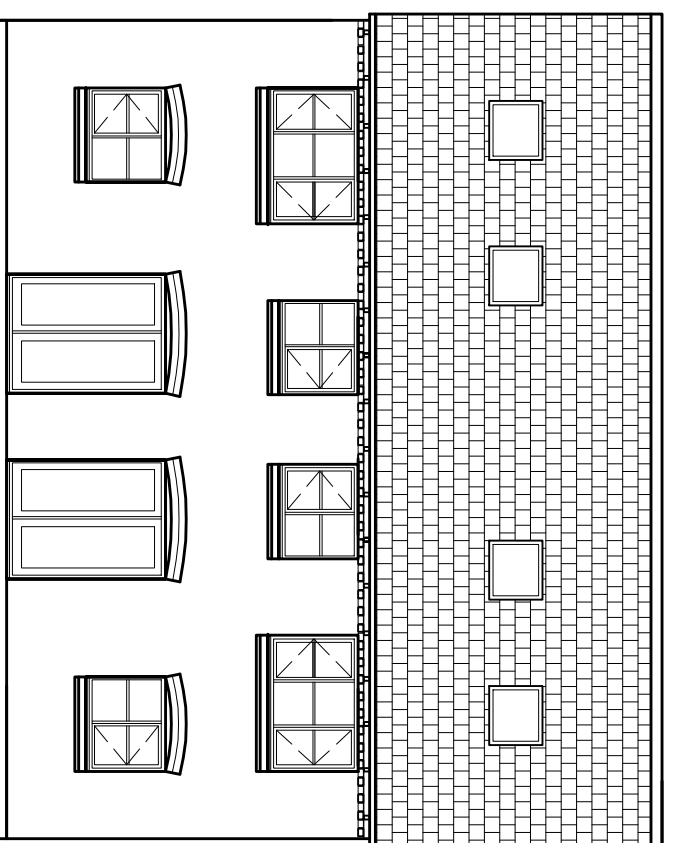


Rear Elevation

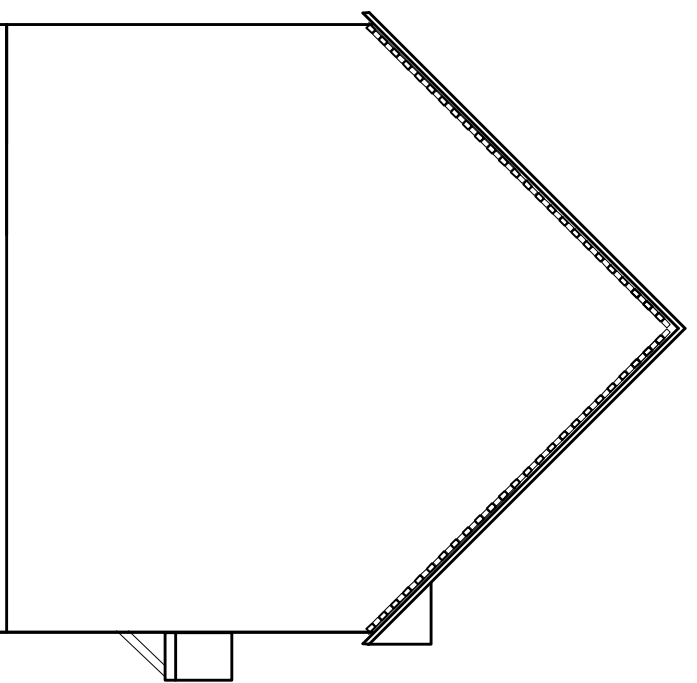


Side Elevation

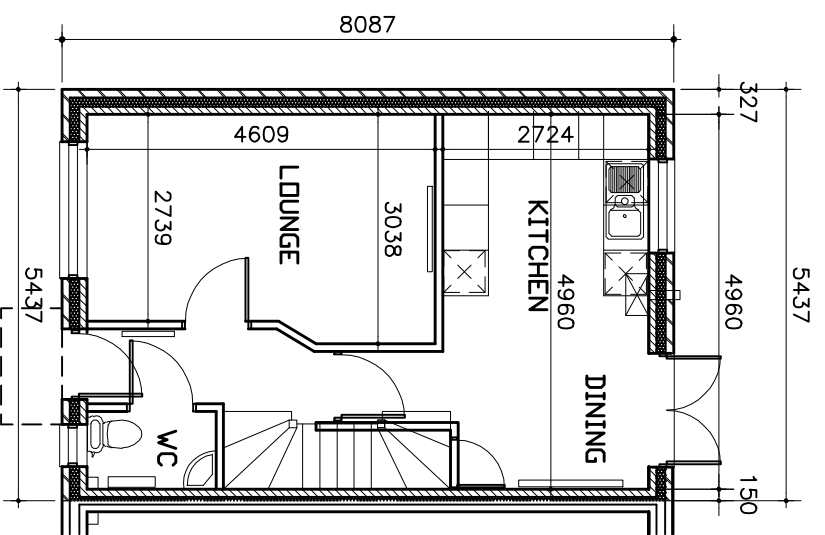

Ground Floor Plan

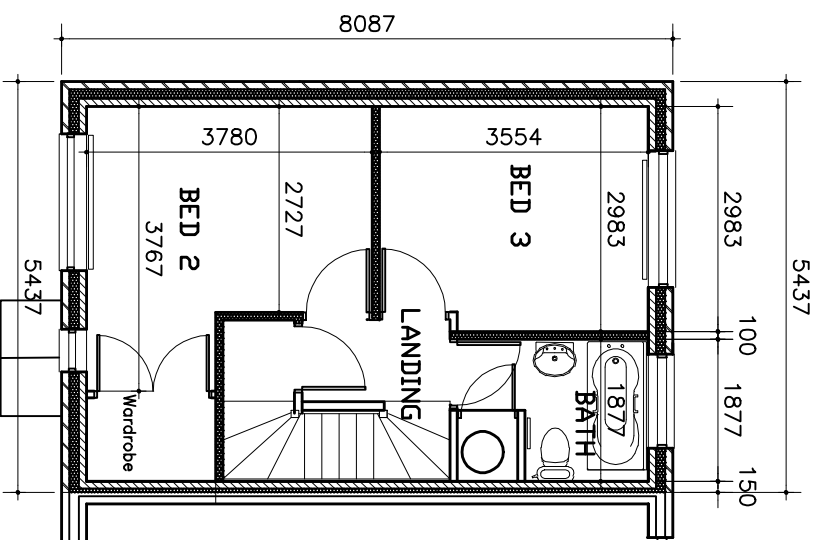

First Floor Plan

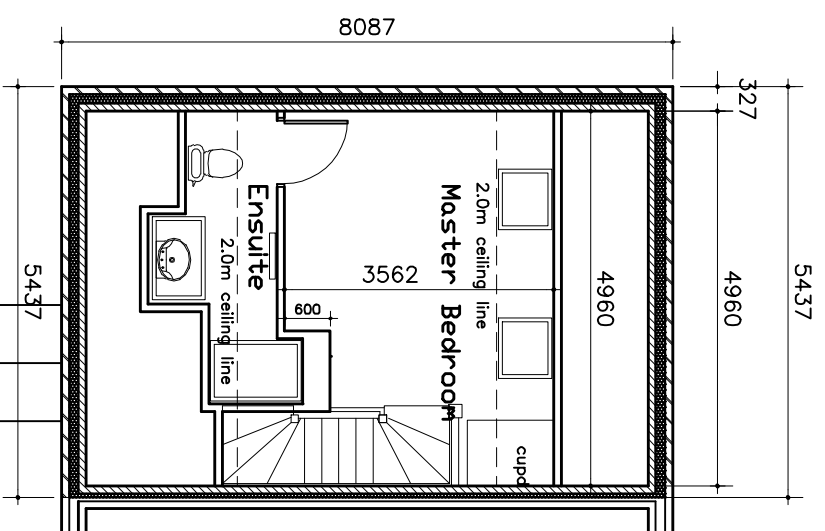

Second Floor Plan

CARTWRIGHT
Architectural & planning services

Sunnyside, Hollinwood, Winxall, Shropshire, SY13 2NL
Telephone and Fax No. 01948 880123 or 07917672498
E-mail - robert.cartwright16@btinternet.com

CLIENT

SG ESTATES
AWARD WINNING HOUSING DEVELOPER
S G Estates Ltd, Unit 1, Rhosddu Industrial Estate,
Old Rhosrobin, Rhosrobin, Wrexham LL11 4YL
Tel. 01978 263169

CONTRACT

Land at Llay New Road
Rhosrobin, Wrexham
LL11 2UB

DWG TITLE:

HOUSE TYPE 3BS ver 1
Planning Drawing
Plans and Elevations

SCALE: 1:100

DWG. No.

DATE: August 2021

PL 3BSv1/1