




Front Elevation

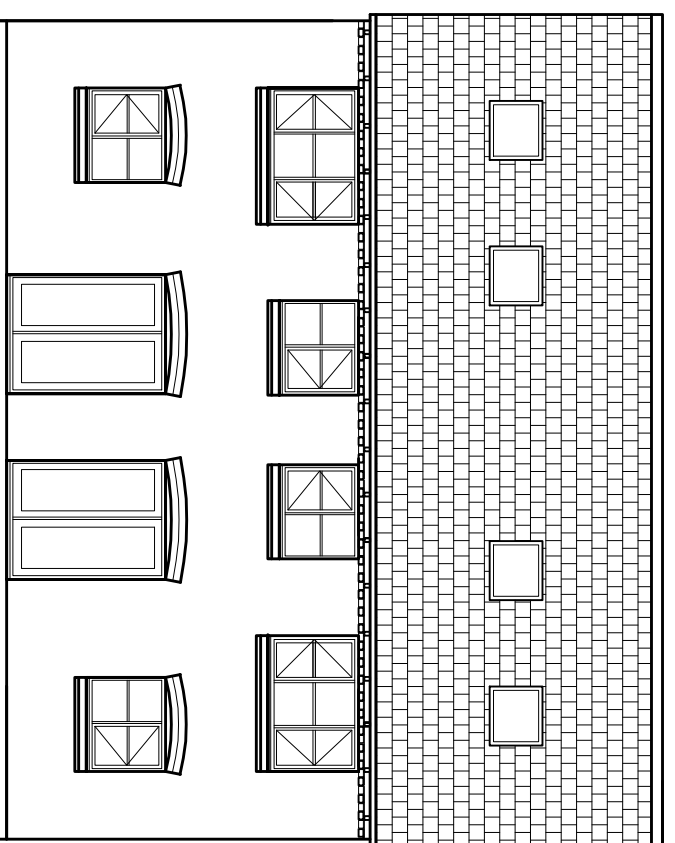


Rear Elevation

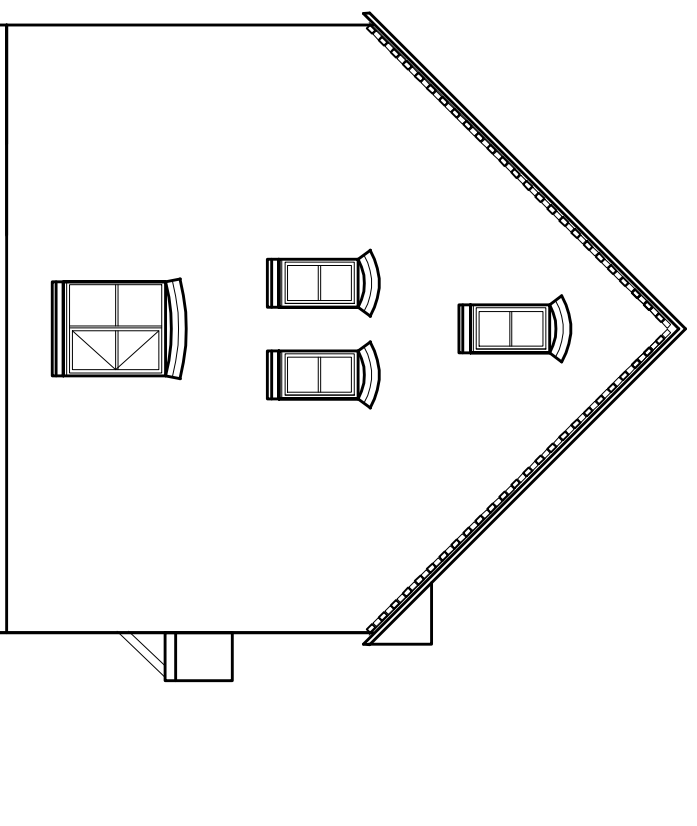


Side Elevation

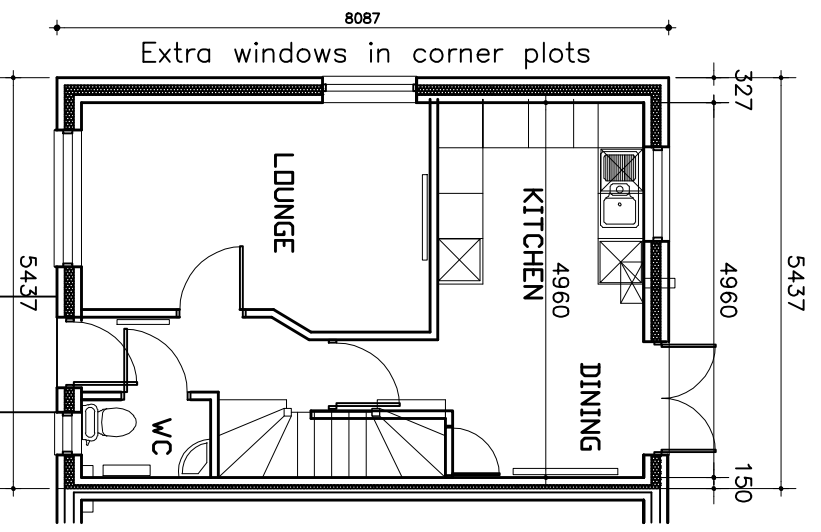

Ground Floor Plan

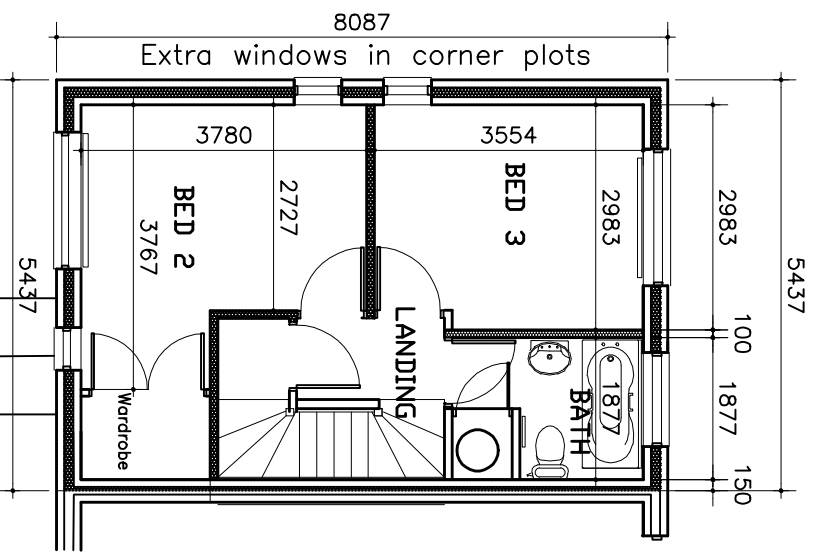

First Floor Plan

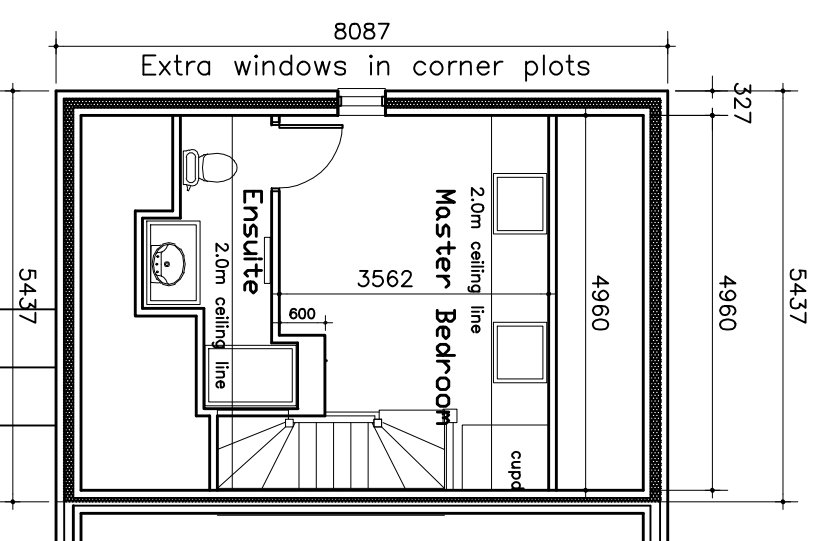

Second Floor Plan

CARTWRIGHT
Architectural & planning services

Sunnyside, Hollinwood, Winxall, Shropshire, SY13 2NL
Telephone and Fax No. 01948 880123 or 07917672498
E-mail - robert.cartwright@btinternet.com

SG ESTATES
AWARDED WINNING HOUSING DEVELOPER

S G Estates Ltd, Unit 1, Rhosddu Industrial Estate,
Old Rhosrobin, Rhosrobin, Wrexham LL11 4YL
Tel. 01978 263169

CONTRACT
Land at Llay New Road
Rhosrobin, Wrexham
LL11 2UB

DWG TITLE:
HOUSE TYPE 3BS ver 2
Planning Drawing
Elevations

SCALE: 1:100
DATE: August 2021
DWG No.: PL 3BSv2/1