






FRONT ELEVATION

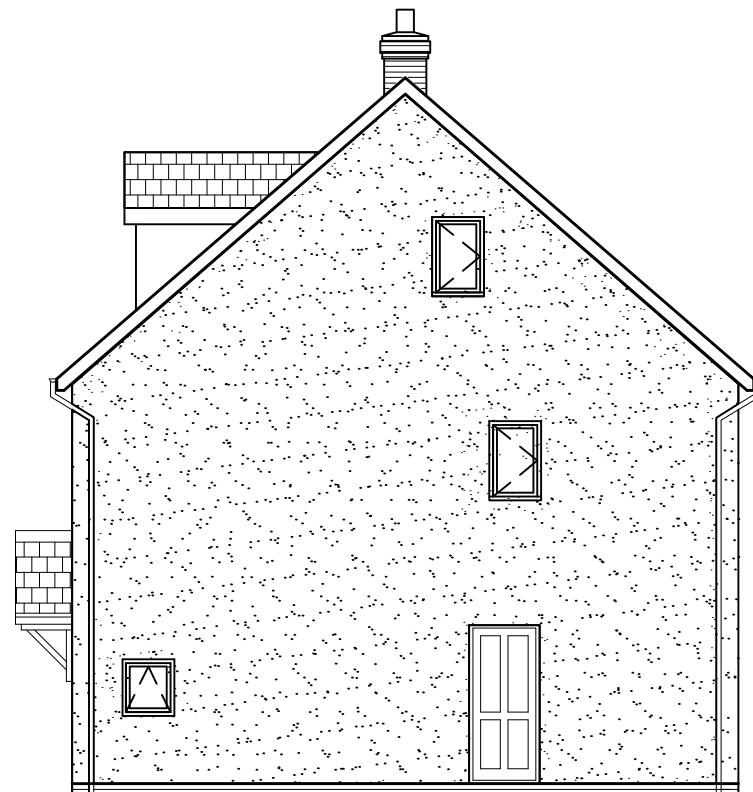


SIDE ELEVATION

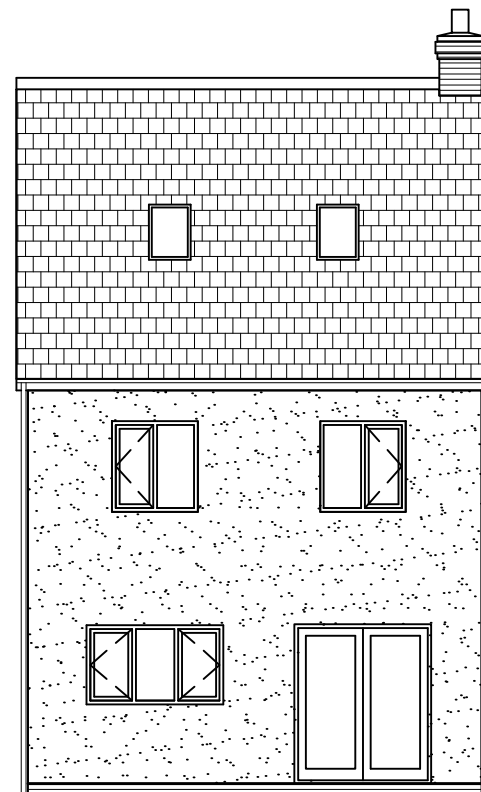


REAR ELEVATION

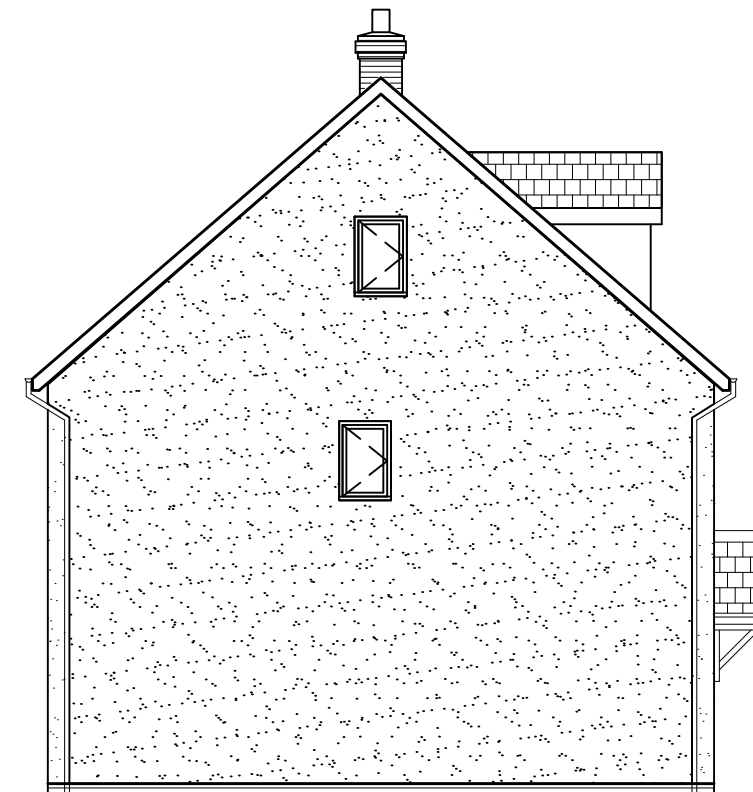


SIDE ELEVATION

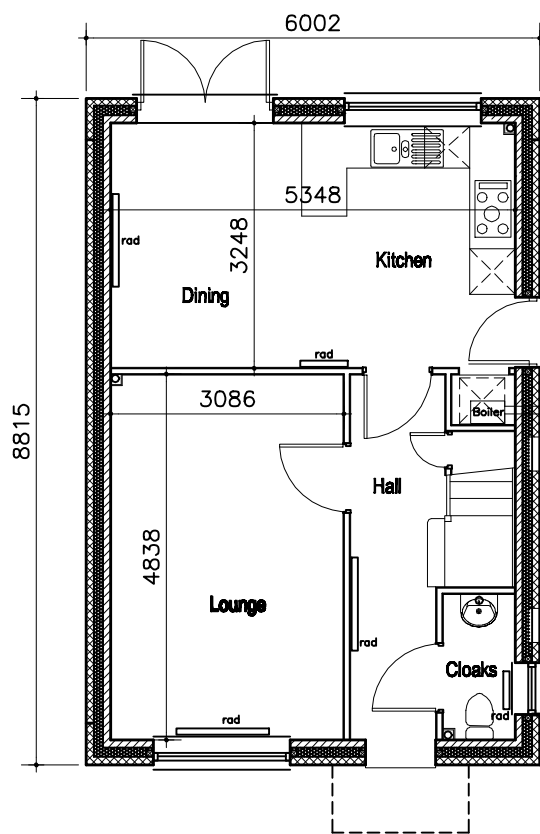

GROUND FLOOR PLAN

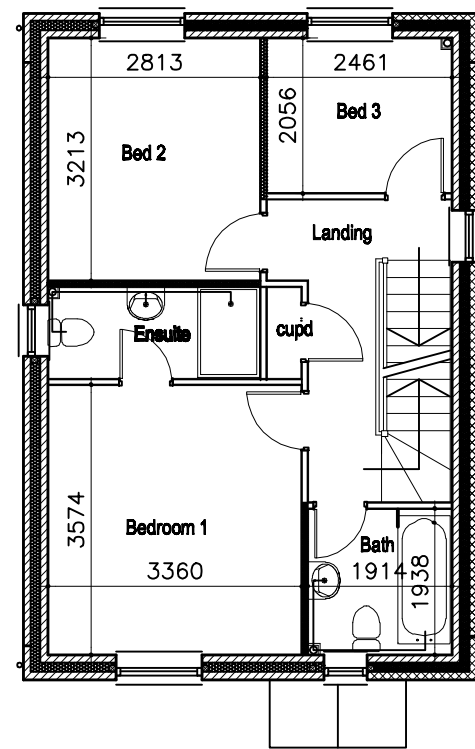

FIRST FLOOR PLAN

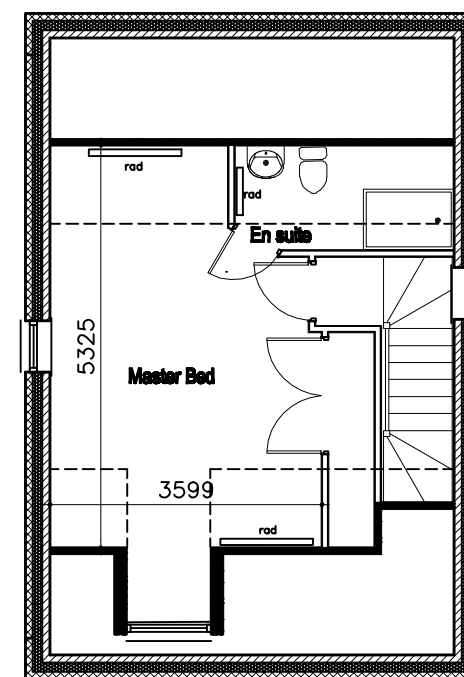

SECOND FLOOR PLAN

CARTWRIGHT
ARCHITECTURAL & PLANNING SERVICES

Sunnyside, Hollinwood, Whixall, Shropshire, SY13 2NL
Telephone and Fax No. 01948 880123 or 07917672498
E-mail - robert.cartwright6@btinternet.com

CLIENT



S G Estates Ltd, Unit 1, Rhosddu Industrial Estate,
Old Rhosrobin, Rhosrobin, Wrexham LL11 4YL
Tel. 01978 263169

CONTRACT

Land at L Lay New Road
Rhosrobin, Wrexham
LL11 2UB

DWG TITLE:

HOUSE TYPE LLANFERRES
Planning Drawing
PLANS & Elevations RTSV
KITCHEN AS STANDARD

SCALE: 1:100

DWG No.

DATE: August 2021

PL DERW 1