




**Front Elevation**

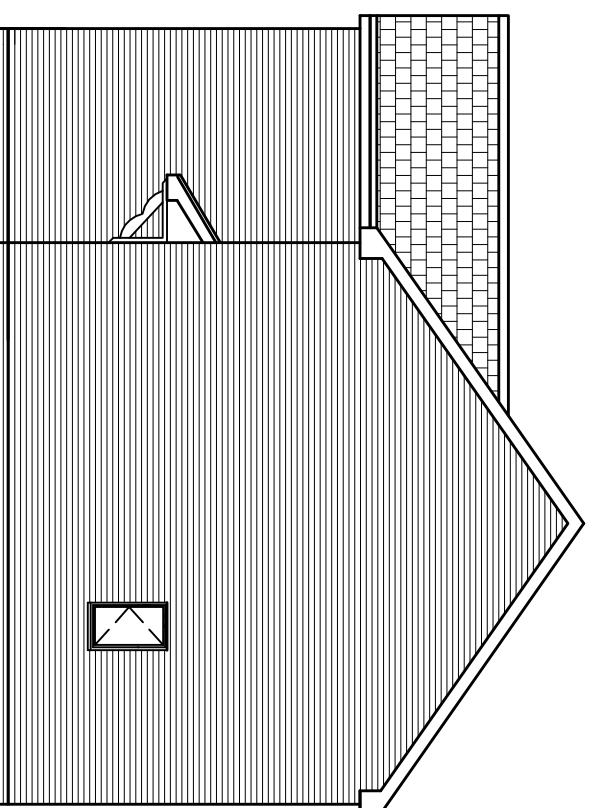

**Side Elevation**

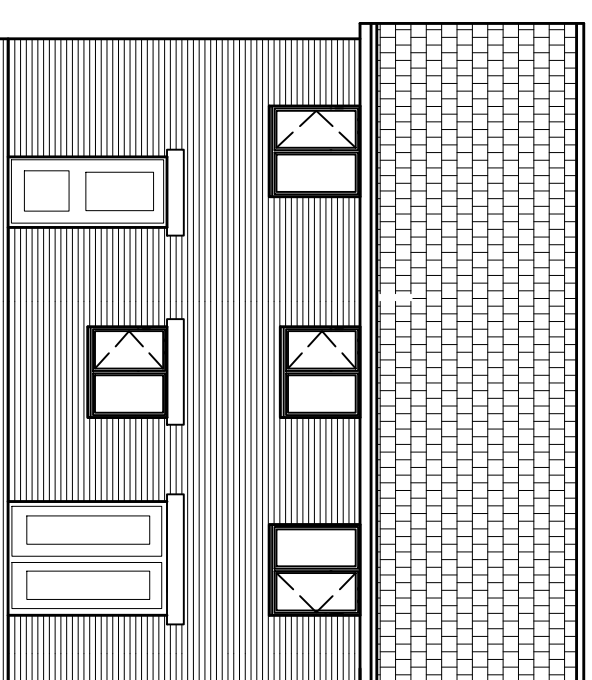


**Rear Elevation**

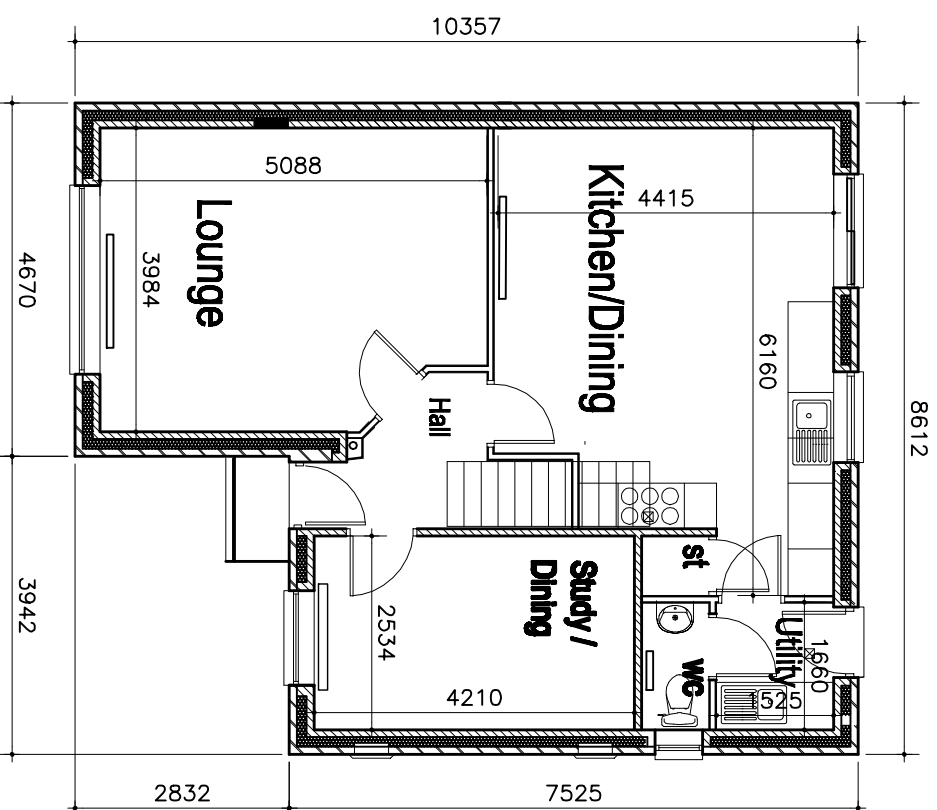


**Ground Floor**

**Ground Floor Plan**

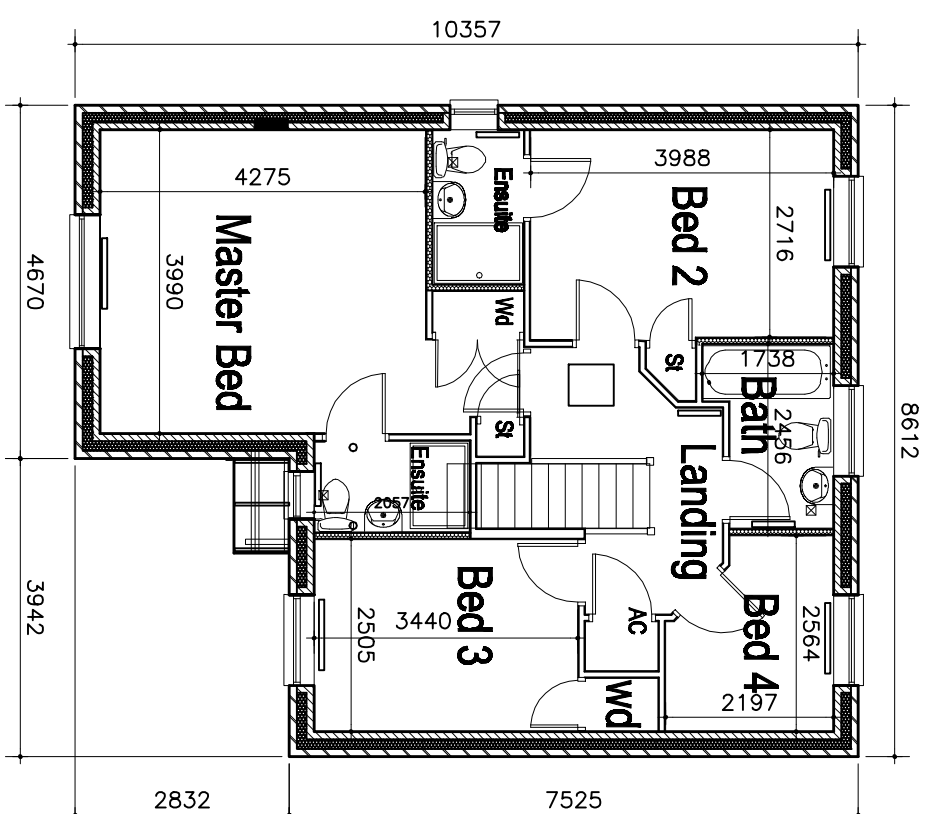

**First Floor**

**First Floor Plan**

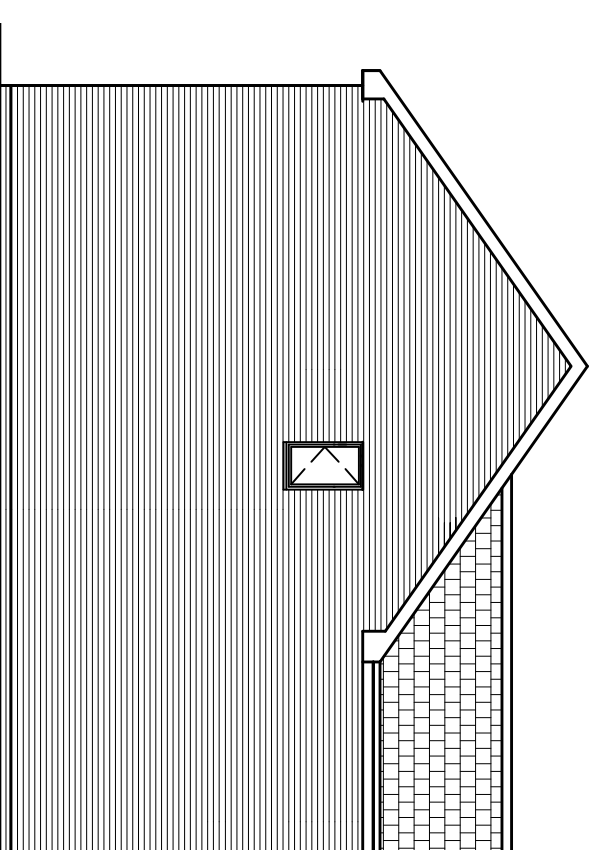

**Side Elevation**



Sumpside, Hollinwood, Whixall, Shropshire, SY13 2NL  
 Telephone and Fax No. 01948 880123 or 07917672498  
 E-mail - robert.cartwright@btinternet.com



S G Estates Ltd, Unit 1, Rhosdu Industrial Estate,  
 Old Rhosrobin, Rhosrobin, Wrexham LL11 4YL  
 Tel. 01978 263169

DWG TITLE:

House Type RICHMOND 2

PLANNING DRAWING

**Total 122.42 sqm - 1318 sqft**

CONTRACT

Land at Llay New Road  
 Rhosrobin, Wrexham  
 LL11 2UB

SCALE: 1:100

DATE: AUG 2021

DWG No.

PD RICH 2