


OMIT WINDOW 16 IF WALL IS LESS THAN 1.0M FROM THE BOUNDARY




FRONT ELEVATION




SIDE ELEVATION

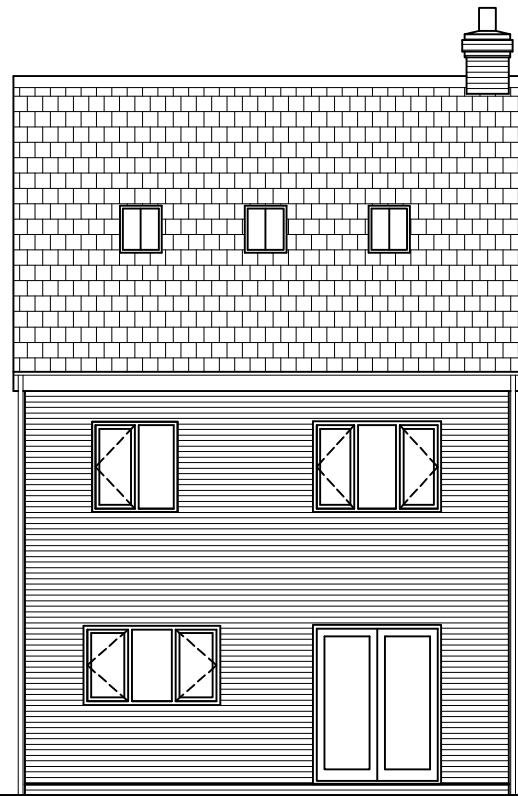


REAR ELEVATION

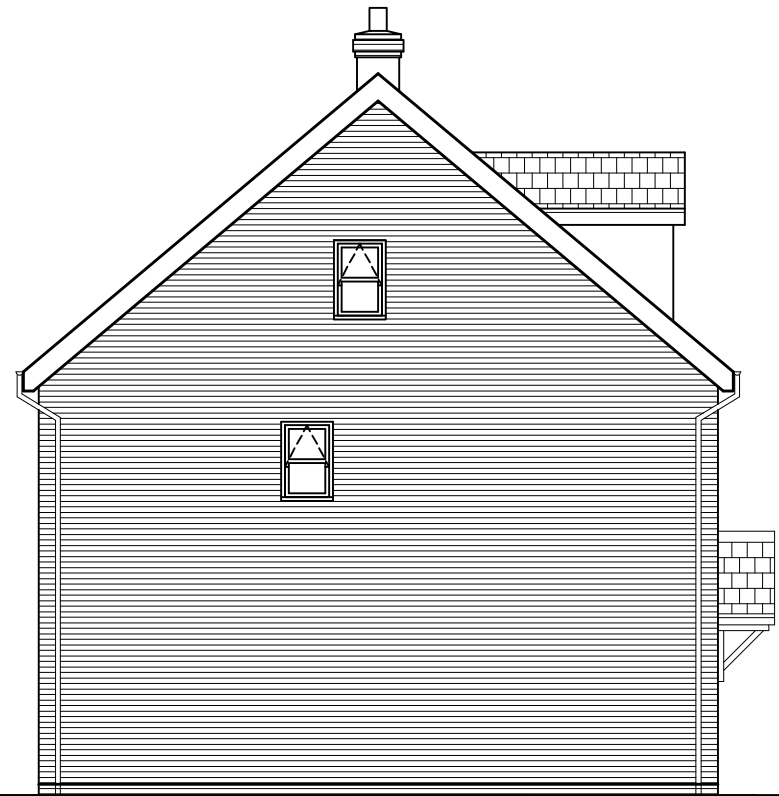

SIDE ELEVATION

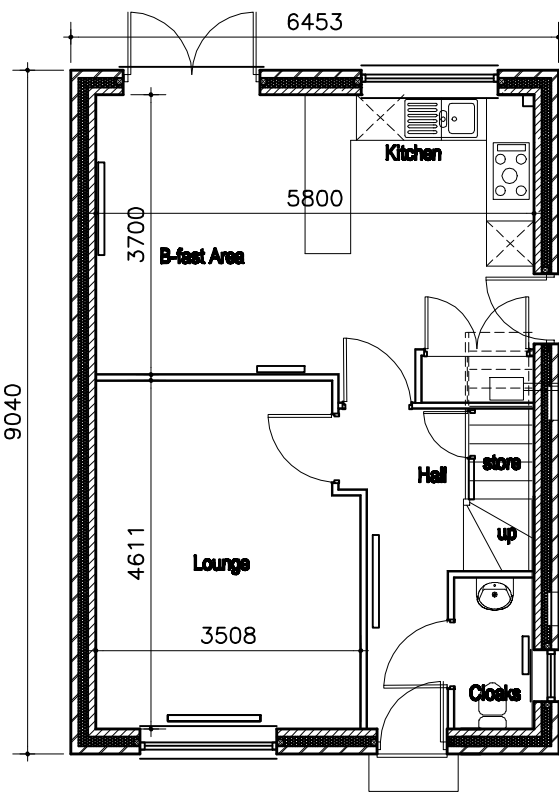


GROUND FLOOR PLAN

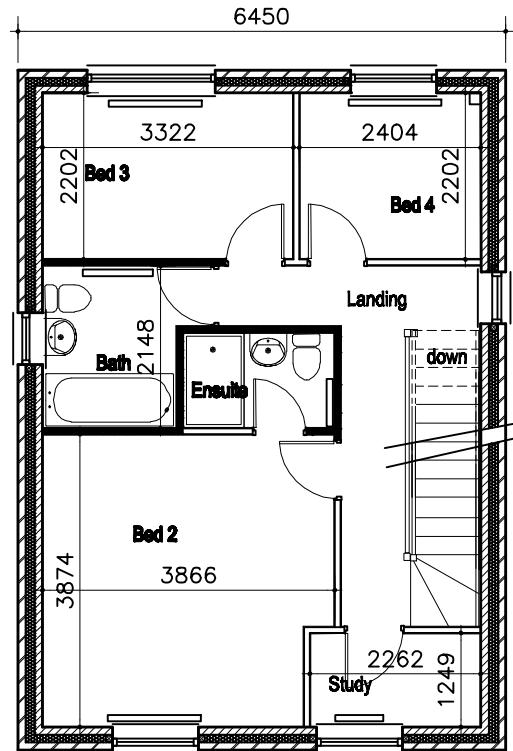

FIRST FLOOR PLAN

OMIT WINDOW 16 IF WALL IS LESS THAN 1.0M FROM THE BOUNDARY

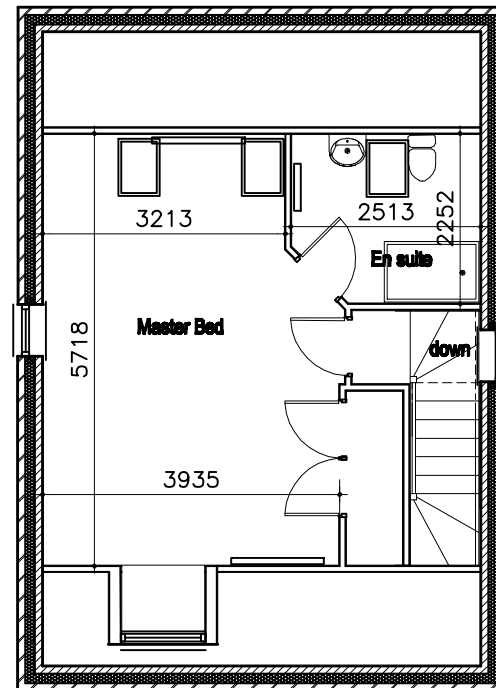

SECOND FLOOR PLAN

CARTWRIGHT
ARCHITECTURAL & PLANNING SERVICES

Sunnyside, Hollinwood, Whixall, Shropshire, SY13 2NL
Telephone and Fax No. 01948 880123 or 07917672498
E-mail - robert.cartwright6@btinternet.com

CLIENT



S G Estates Ltd, Unit 1, Rhosddu Industrial Estate,
Old Rhosrobin, Rhosrobin, Wrexham LL11 4YL
Tel. 01978 263169

CONTRACT

Land at L Lay New Road
Rhosrobin, Wrexham
LL11 2UB

DWG TITLE:

HOUSE TYPE DERWEN
Planning Drawing
Elevations BTSE
STANDARD LAYOUT

SCALE: 1:100

DWG No.

DATE: August 2021

PL DERW 2