





FRONT ELEVATION

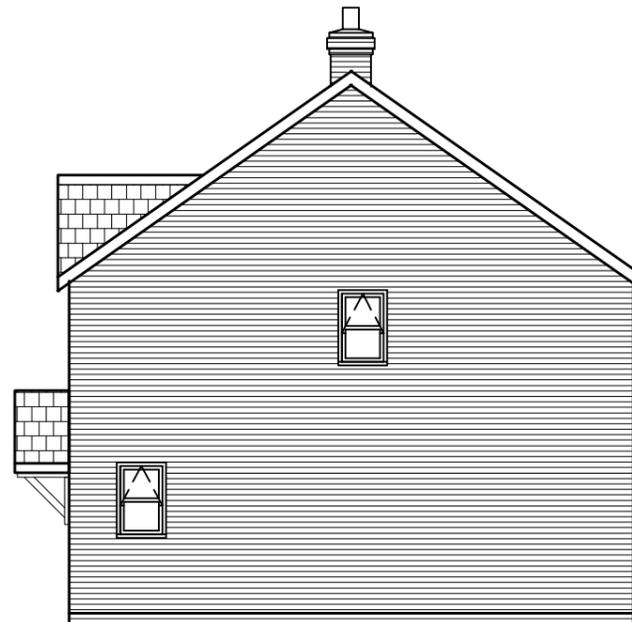


SIDE ELEVATION



REAR ELEVATION

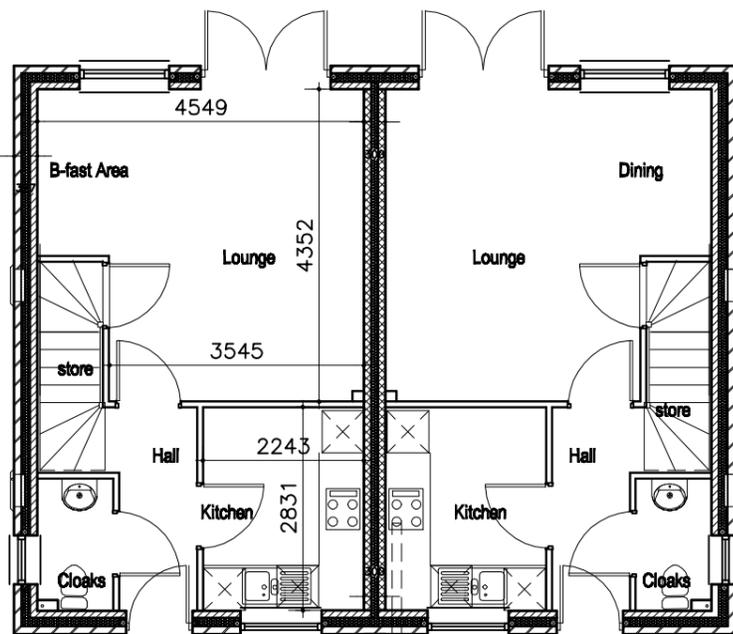

GROUND FLOOR PLAN

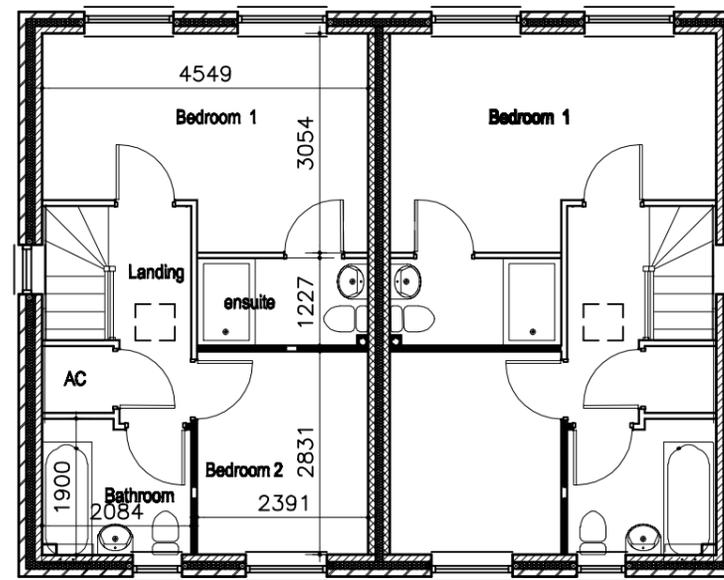

FIRST FLOOR PLAN

**CARTWRIGHT**  
ARCHITECTURAL & PLANNING SERVICES

Sunnyside, Hollinwood, Whixall, Shropshire, SY13 2NL  
Telephone and Fax No. 01948 880123 or 07917672498  
E-mail - robert.cartwright6@btinternet.com

CLIENT



S G Estates Ltd, Unit 1, Rhosddu Industrial Estate,  
Old Rhosrobin, Rhosrobin, Wrexham LL11 4YL  
Tel. 01978 263169

CONTRACT

Land at L Lay New Road  
Rhosrobin, Wrexham  
LL11 2UB

DWG TITLE:

HOUSE TYPE HENLLAN  
Planning Drawing  
Plans & Elevations SEMI  
66.06 sqm - 711sqft

SCALE: 1:100

DWG No.

DATE: August 2021

PL HENL 1