




Front Elevation

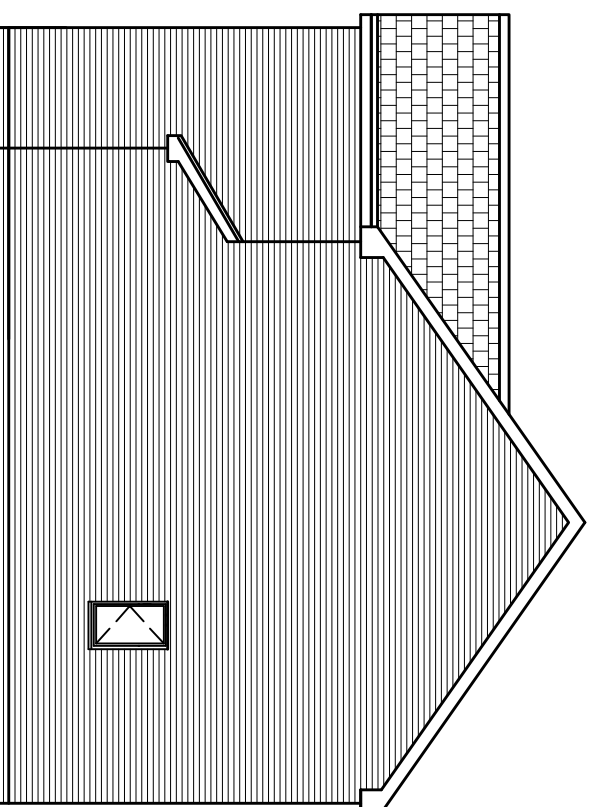


Side Elevation

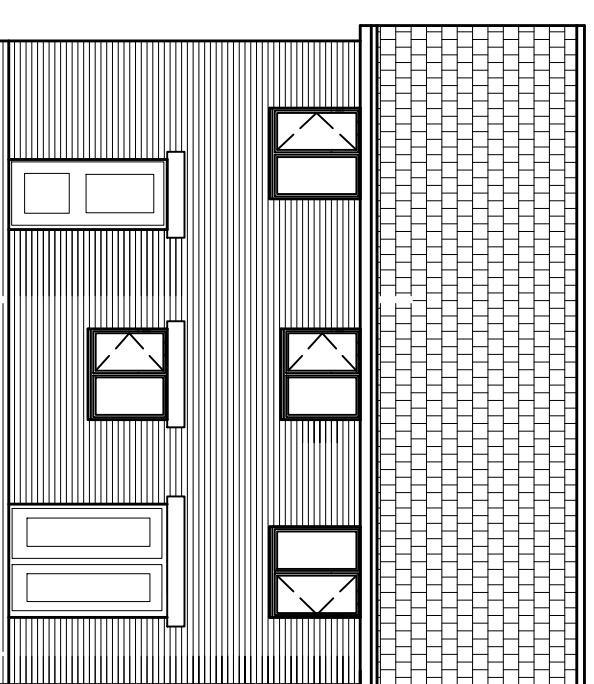


Rear Elevation

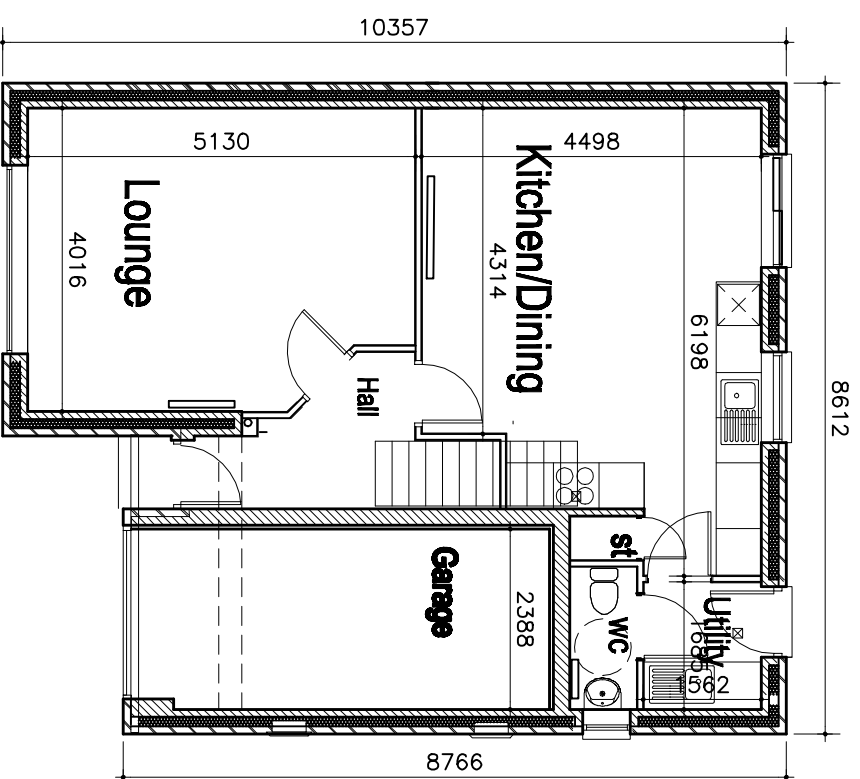

Ground Floor Plan

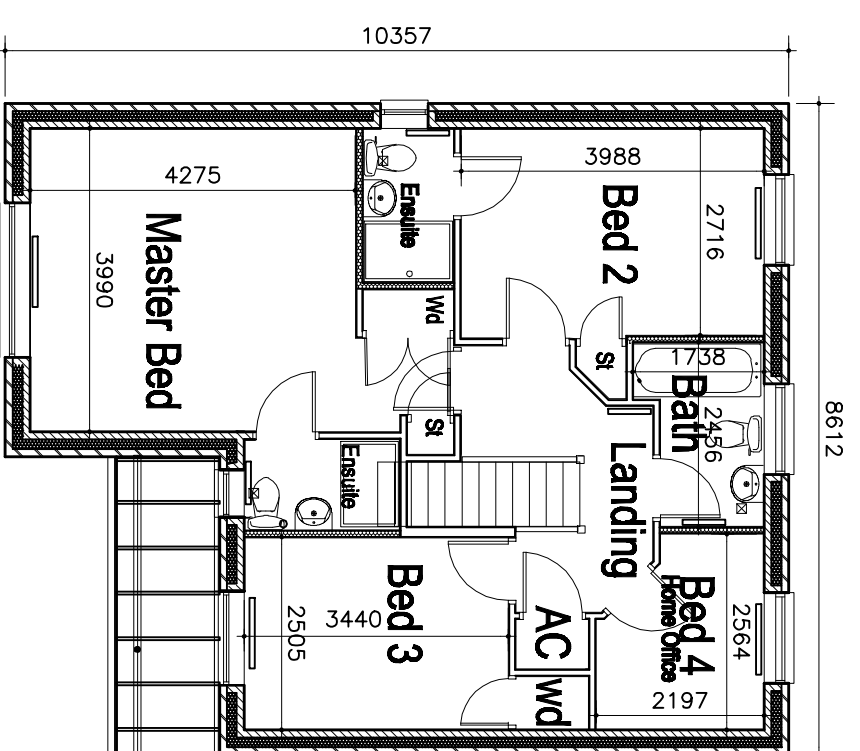

First Floor Plan

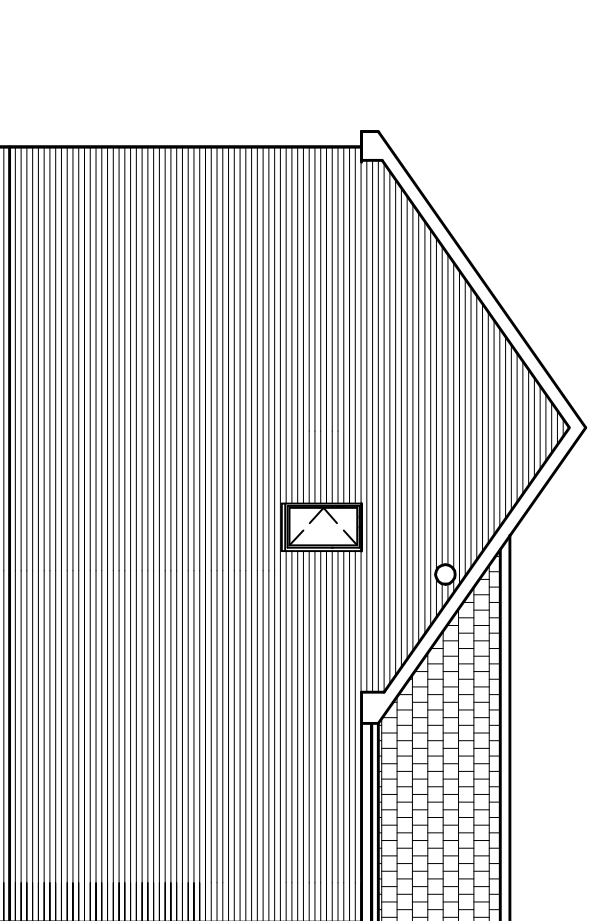

Side Elevation

CARTWRIGHT
 Architectural & Planning Services

Sunnyside, Hollinwood, Whixell, Shropshire, SY13 2NL
 Telephone and Fax No. 01948 880123 or 07917672498
 E-mail - robert.cartwright@btinternet.com

CLIENT
SG ESTATES
 AWARD WINNING HOUSING DEVELOPER

S G Estates Ltd, Unit 1, Rhosddu Industrial Estate,
 Old Rhosrobin, Rhosrobin, Wrexham LL11 4YL
 Tel. 01978 263169

DWG TITLE:
 House Type RICHMOND 1
 PLANNING DRAWING
Total 122.42 sqm - 1318 sqft

CONTRACT
 Land at Llay New Road
 Rhosrobin, Wrexham
 LL11 2UB

SCALE: 1:100
 DATE: AUG 2021

DWG No.
 PD RICH 1